

Mrs A Wright,  
Clerk to Much Birch Parish Council,  
Longfield House,  
Gooses Foot,  
Kingstone,  
Herefordshire, HR2 9NE

**Amey Herefordshire**  
Unit 3,  
Thorn Business Park,  
Rotherwas Industrial Estate,  
Hereford  
HR2 6JT

Tel: +44 (0)1432 845900  
Fax: +44 (0)1432 263774

28<sup>th</sup> May 2013

Dear Mrs Wright,

C1263 Much Birch – Proposed prohibition of Waiting Order

We have received a request to consider prohibiting waiting, loading and unloading at any time, together with stopping on school zigzag lines in the vicinity of Much Birch Primary School, because of the number of vehicles that park obstructing the road and school access, raising concerns about the safety of children travelling to/from school.

A meeting on site identified that extensive parking by parents occurs, particularly in the afternoons, reducing the carriageway width to a single width, leading to congestions as opposing vehicle travel along the road. Parking close to the A49 Hereford to Ross on Wye road junction also obstructed the carriageway and visibility at the junction. Proposals for restrictions were discussed, and acknowledging the fact that the school is in a rural location and will have a large number of parents collecting children who will require to park it was agreed that restrictions as detailed on the attached drawing should be introduced, the aim to remove parking from the vicinity of the A49 junction and around the bend of the C1263 together with three short areas along the straight section of the road allowing for passing places.

It is also proposed to prohibit stopping on the school zigzag lines, all as detailed on the attached drawing.

I write to seek your formal comments upon these proposals and would be grateful to receive them by the 21<sup>st</sup> June 2012. Should no comments be received it will be assumed that you have no objections to the proposal.


Yours sincerely,



**Andrew Lee-Jones**  
**Lead Engineer (Traffic)**

Direct line: +44(0)1432 842138

Email: [andrew.lee-jones@amey.co.uk](mailto:andrew.lee-jones@amey.co.uk)

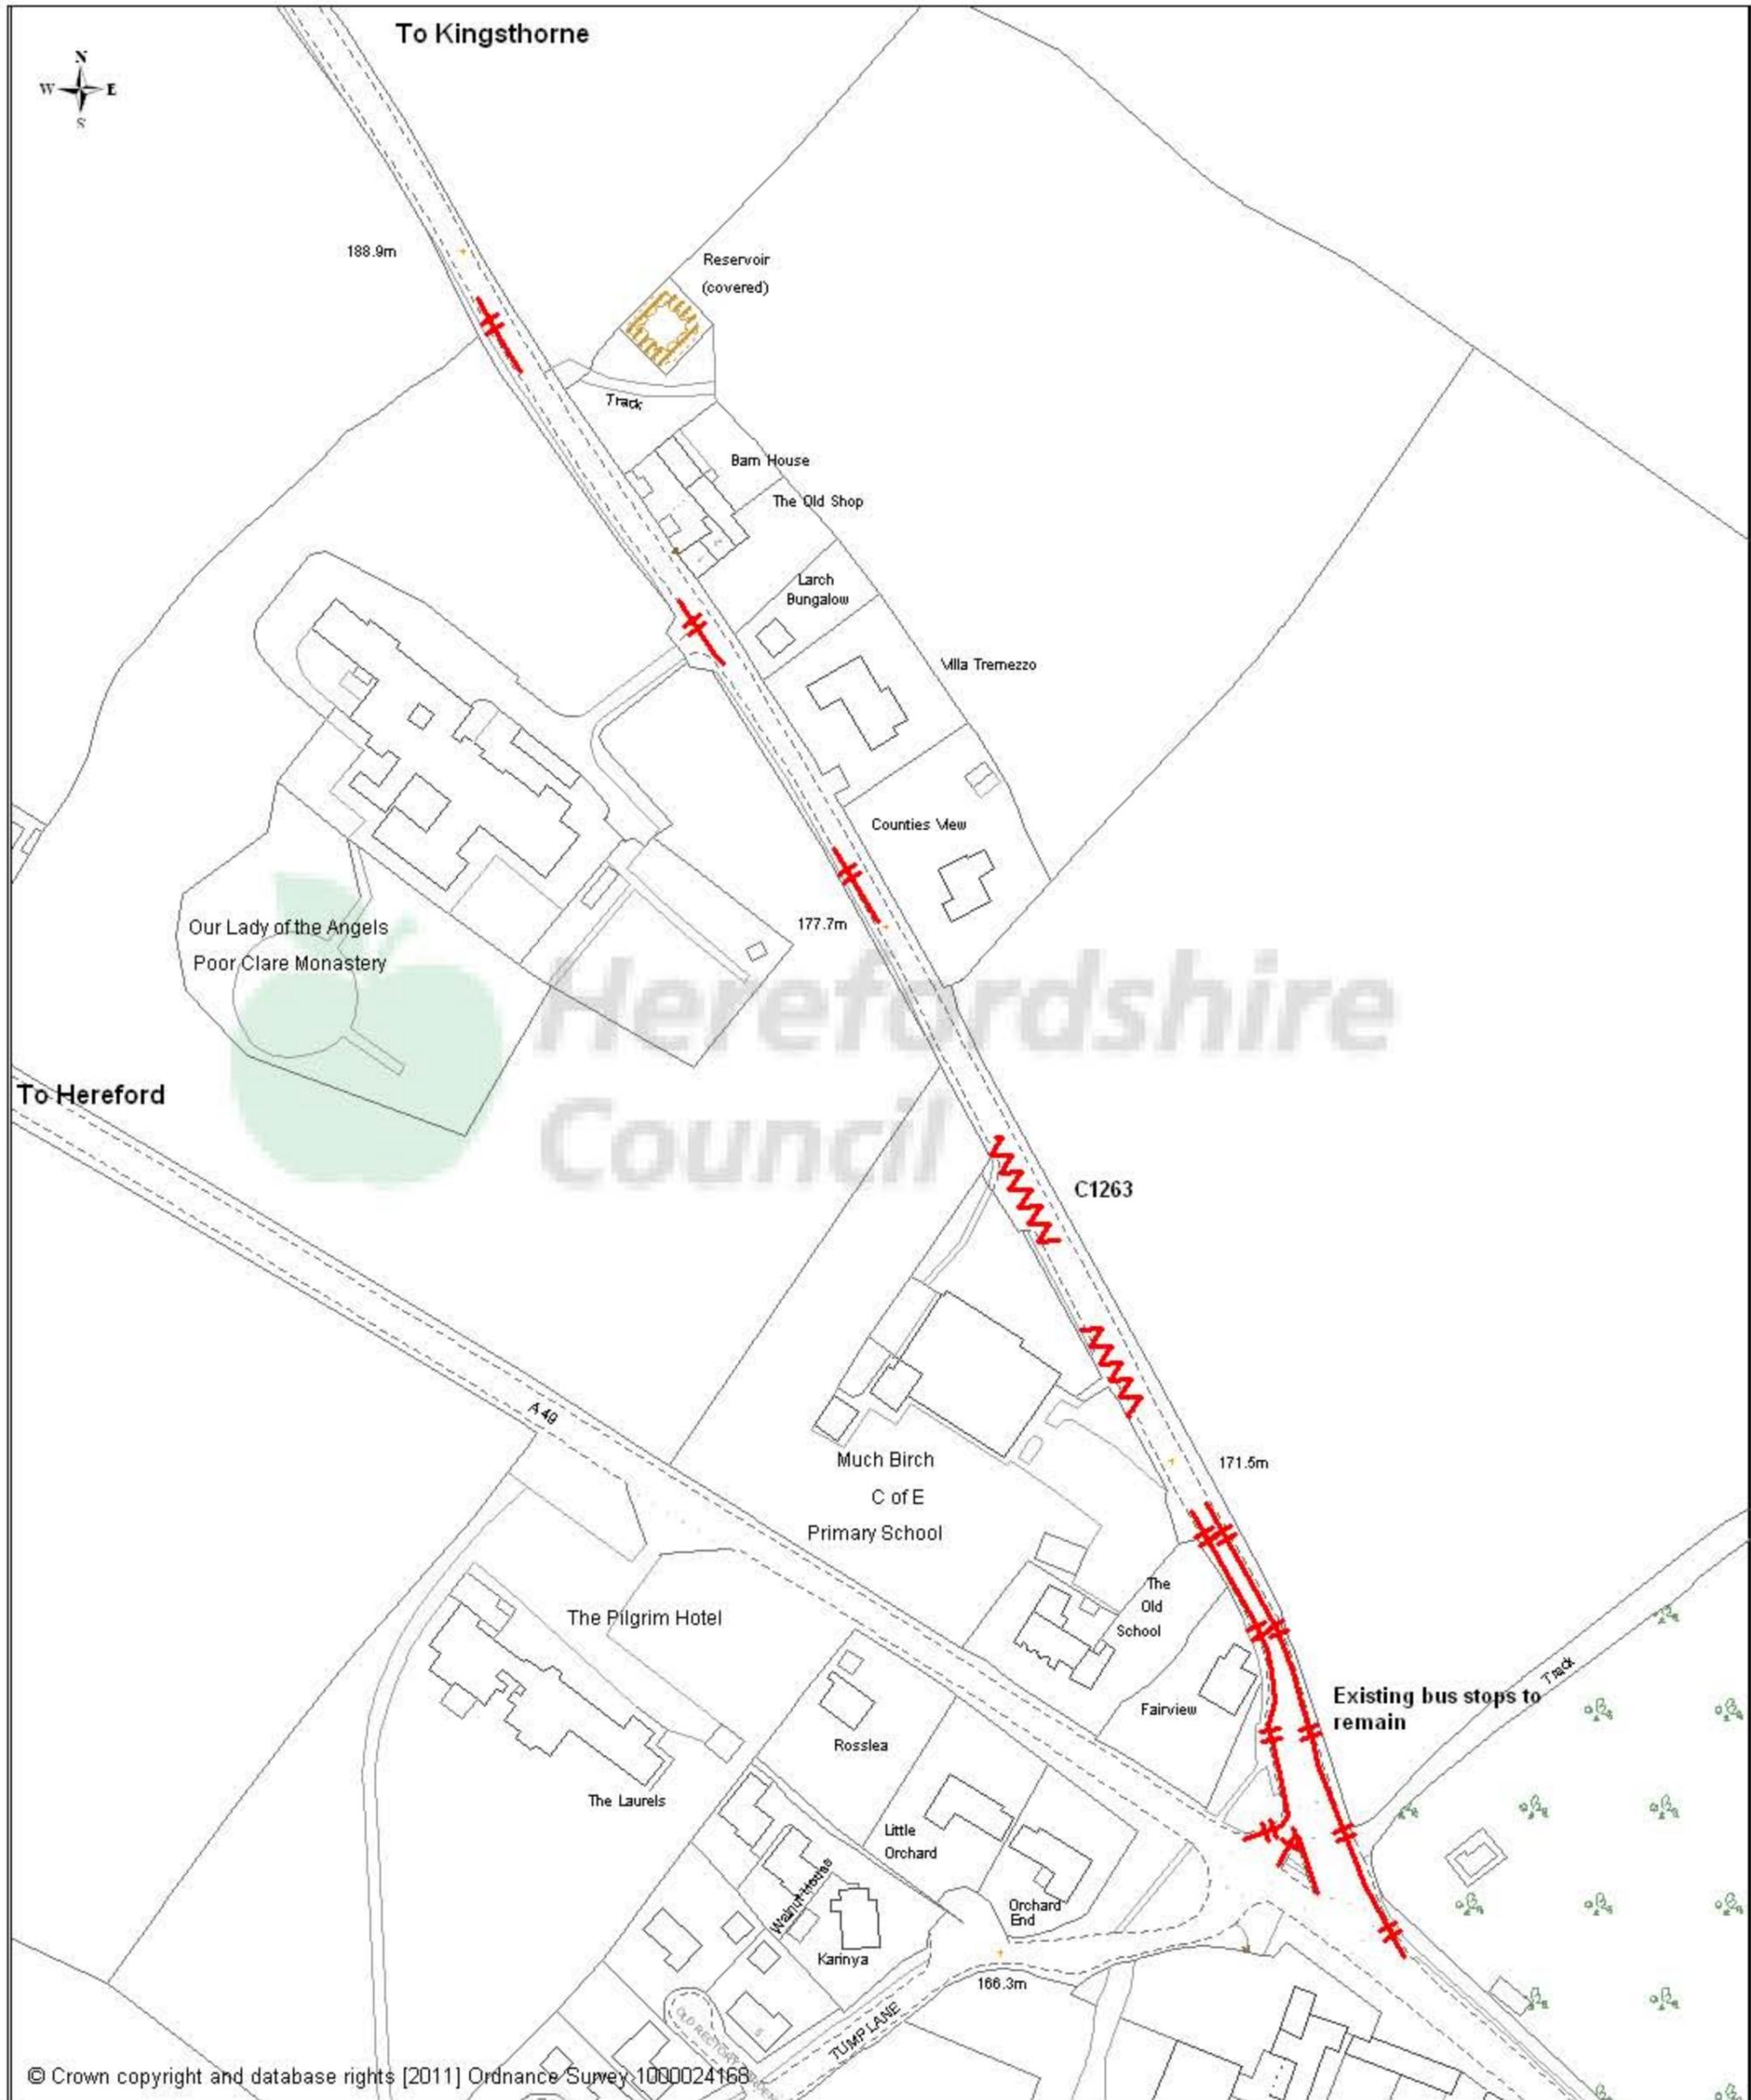

© Crown copyright and database rights [2011] Ordnance Survey 1000024168

Proposed:- Prohibition of Waiting, Loading and Unloading.  No stopping on School Keep Clear Markings 		<b>PROJECT TITLE</b> <b>C1263 Much Birch School</b> <b>Proposed prohibition of waiting, loading and unloading Order</b>		<b>G J Hughes</b> <b>Places and Communities Directorate.</b>  Herefordshire Council Brockington, 35 Hafod Road, Hereford, HR1 1SH Tel: (01432) 260780 Fax: (01432) 261983	
Drawn:	ALJ	Drawing Title		Drawing No. <b>HD/T/C1263/1635/1</b>	
Design:	ALJ	<b>Proposed restrictions - Consultation stage</b>			
Chkd:					
Appd:					
Date:	April 2013	Scale 1:1250 @ A3			